

1

2

3

4

C

C



C&S Engineers, Inc.
499 Col. Eileen Collins Blvd.
Syracuse, New York 13212
Phone: 315-455-2000
Fax: 315-455-9667
www.cscos.com

PRELIMINARY
NOT FOR
CONSTRUCTION





**PORT OF OSWEGO AUTHORITY
3RED02
PORT AUTHORITY BOATING CTR
GOBLE DRY DOCK AND SHIP YARD
PERMITTING**

MARK	DATE	DESCRIPTION
REVISIONS		
PROJECT NO: 301030002		
DATE: DECEMBER 2020		
DRAWN BY:		
DESIGNED BY:		
CHECKED BY:		
NO ALTERATION PERMITTED HEREON EXCEPT AS PROVIDED UNDER SECTION 7209 SUBDIVISION 2 OF THE NEW YORK EDUCATION LAW		

**EROSION AND
SEDIMENT CONTROL
PLAN**

C-105

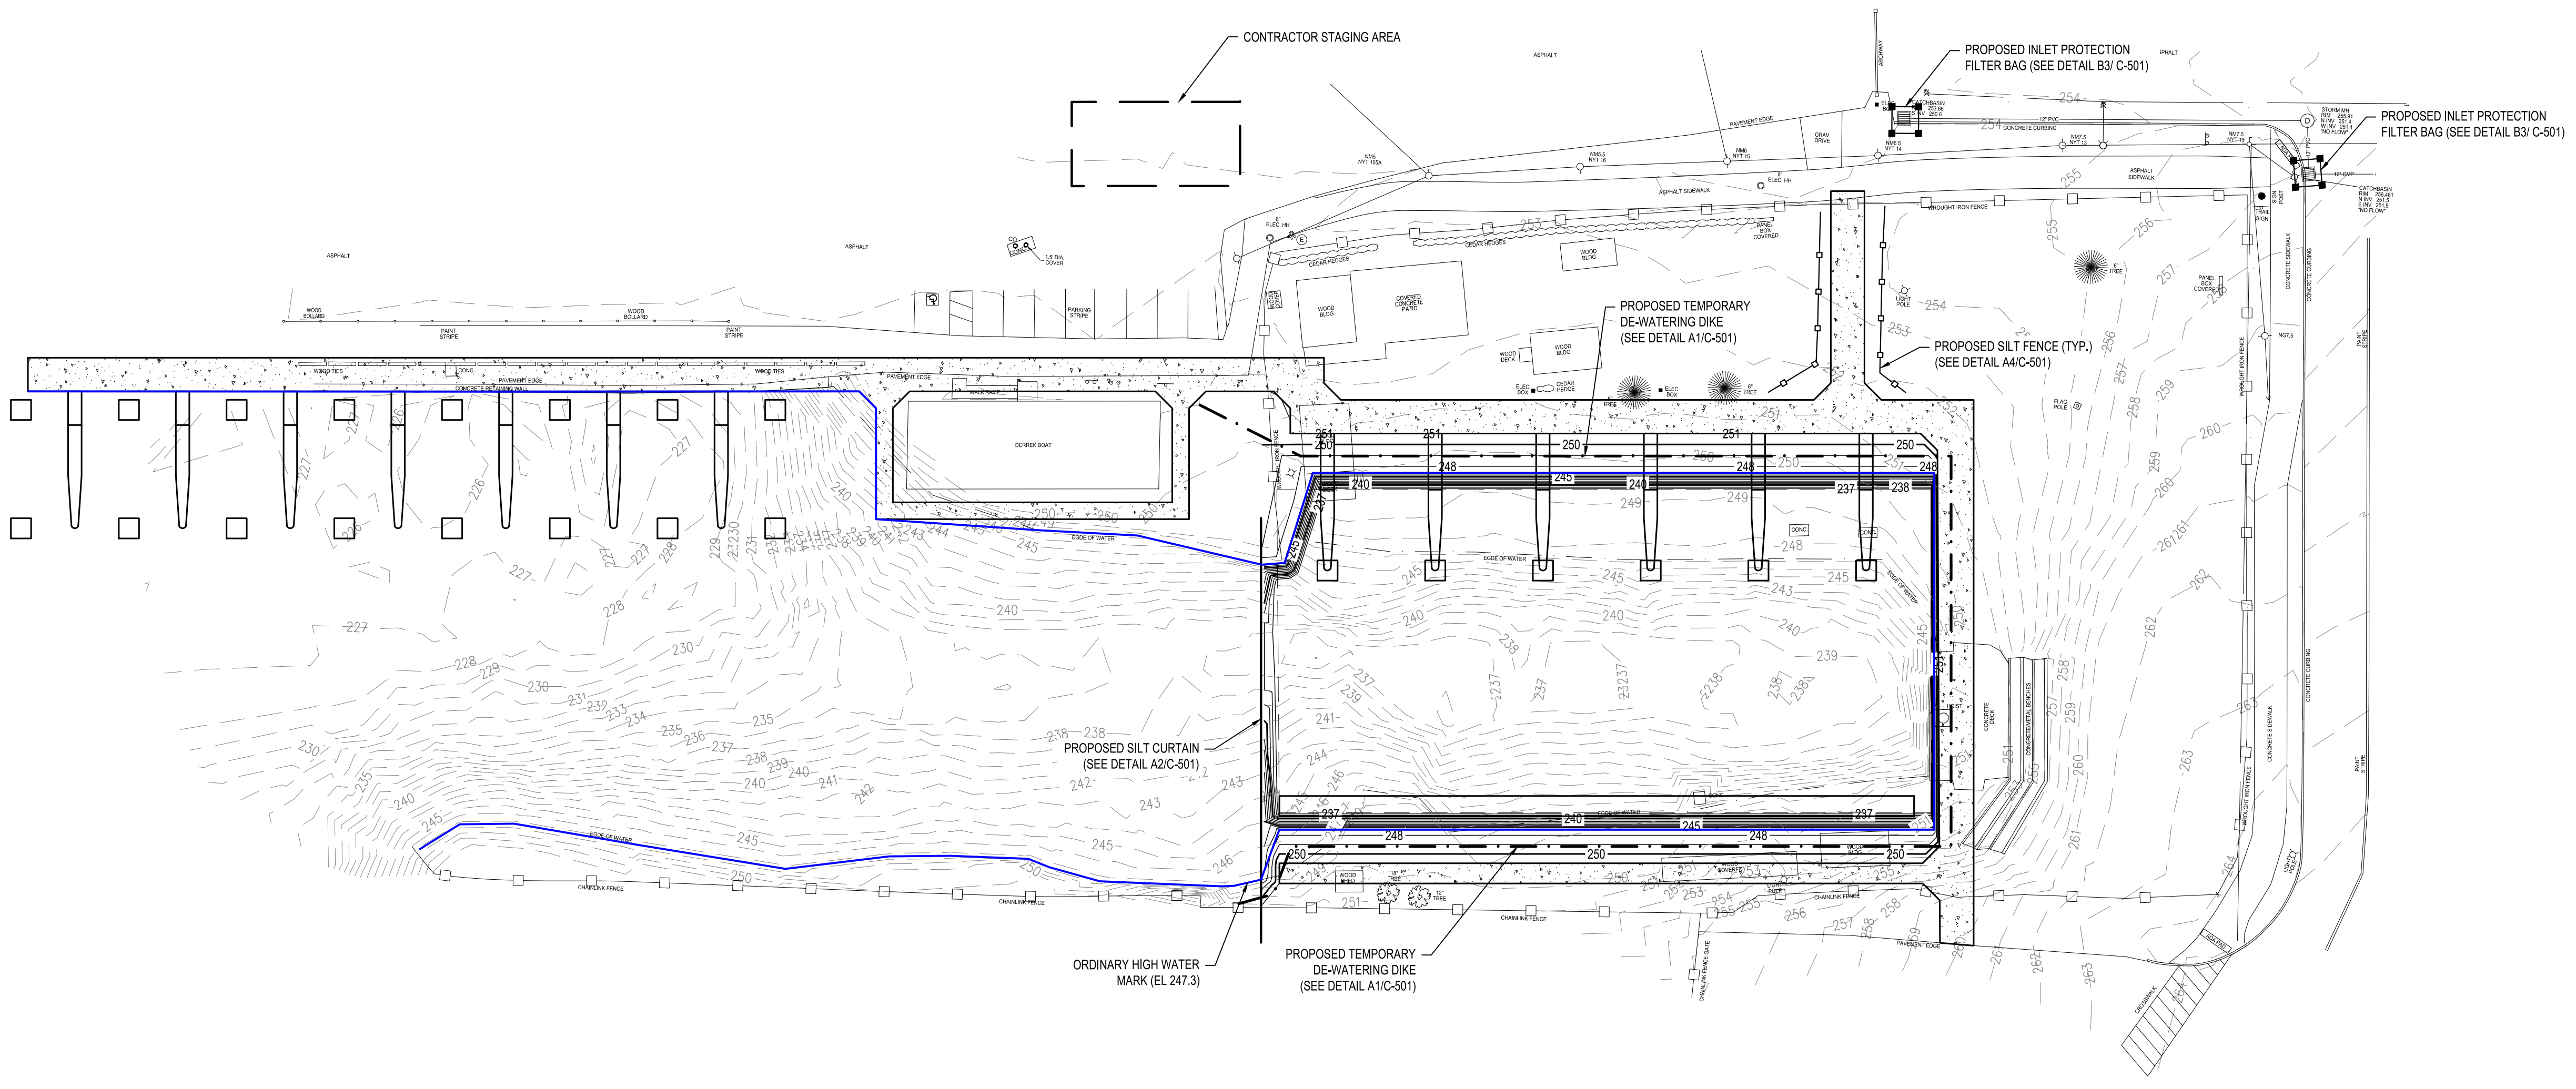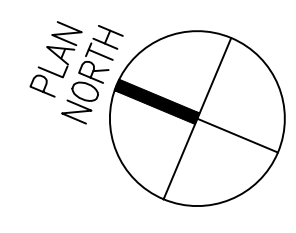


B

B

A

A

A1 EROSION AND SEDIMENT CONTROL PLAN
SCALE: 1" = 30'-0"

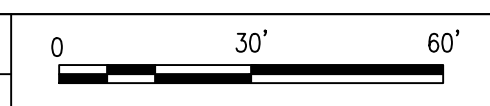

1


2

3


4

Dec 11, 2020 - 4:06pm F:\Project\301 - Port of Oswego\301.030.002 - REDI GRANTS\301.030.002 - 3RED02 Goble Marina\Design\CADD\Sheet Files\Permitting\301030002_C-105 E&S Plan.dwg


Dec 11, 2020 - 4:06pm
 F:\Project\301 - Port of Oswego\301.030.002 - REDI GRANTS\301.030.002 - 3RED02 Goble Marina\Design\CADD\Sheet Files\Permitting\301.030002_C-301_Cross Section View.dwg

 

C1 NOT USED SCALE: NOT TO SCALE
 C2 NOT USED SCALE: NOT TO SCALE
 C3 NOT USED SCALE: NOT TO SCALE
 C4 NOT USED SCALE: NOT TO SCALE

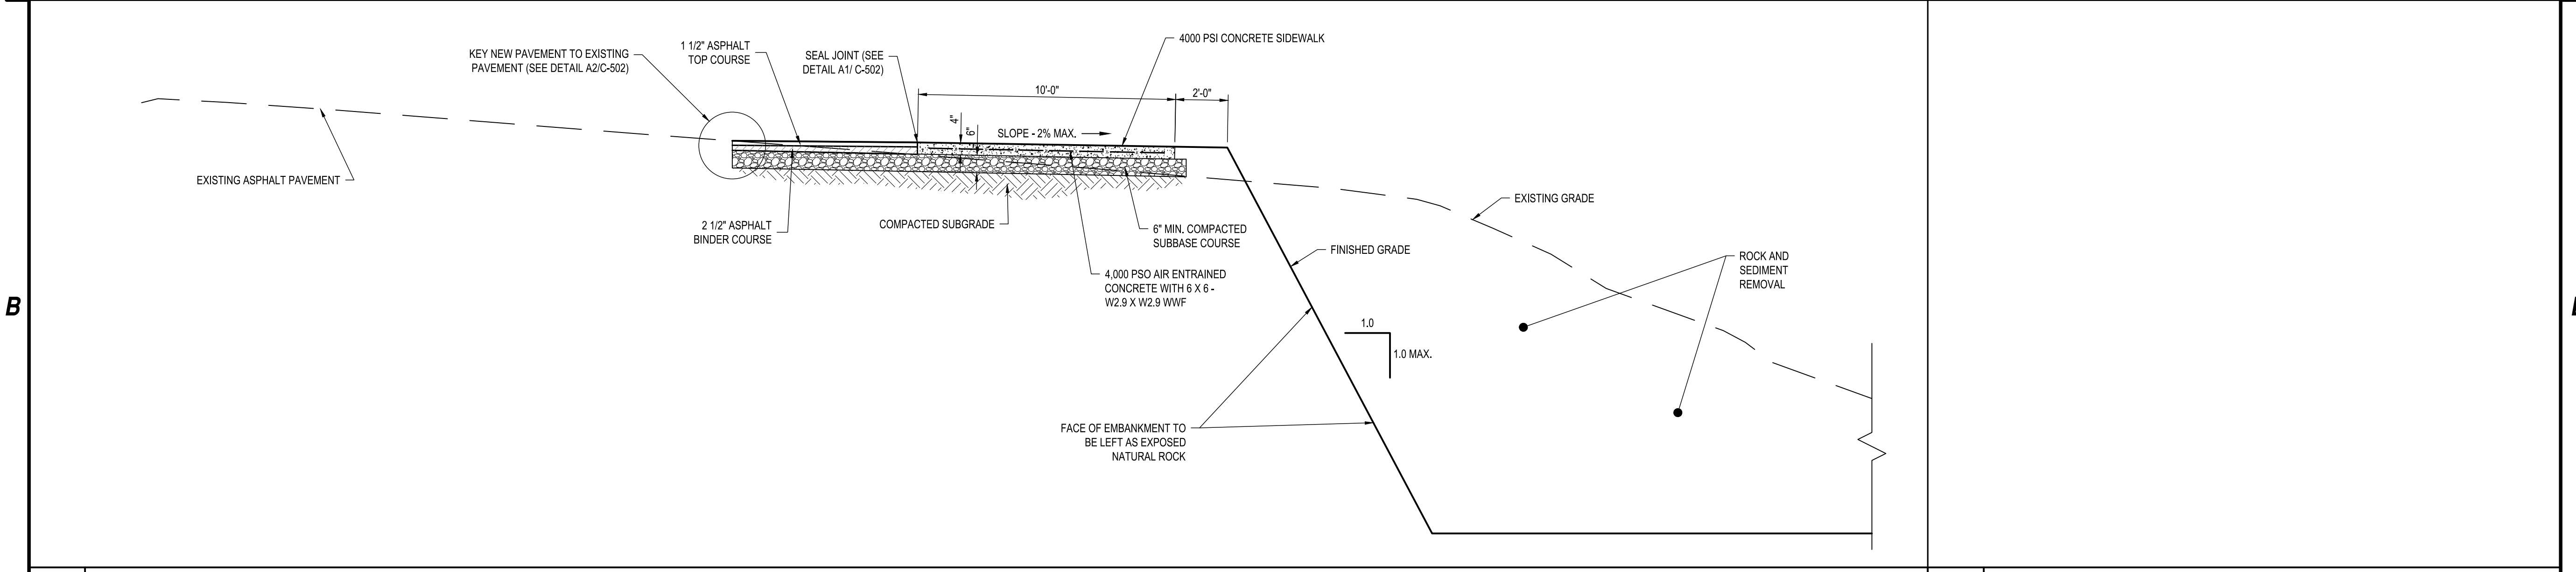

B1 TYPICAL SIDEWALK CROSS SECTION SCALE: NOT TO SCALE
 B4 NOT USED SCALE: NOT TO SCALE

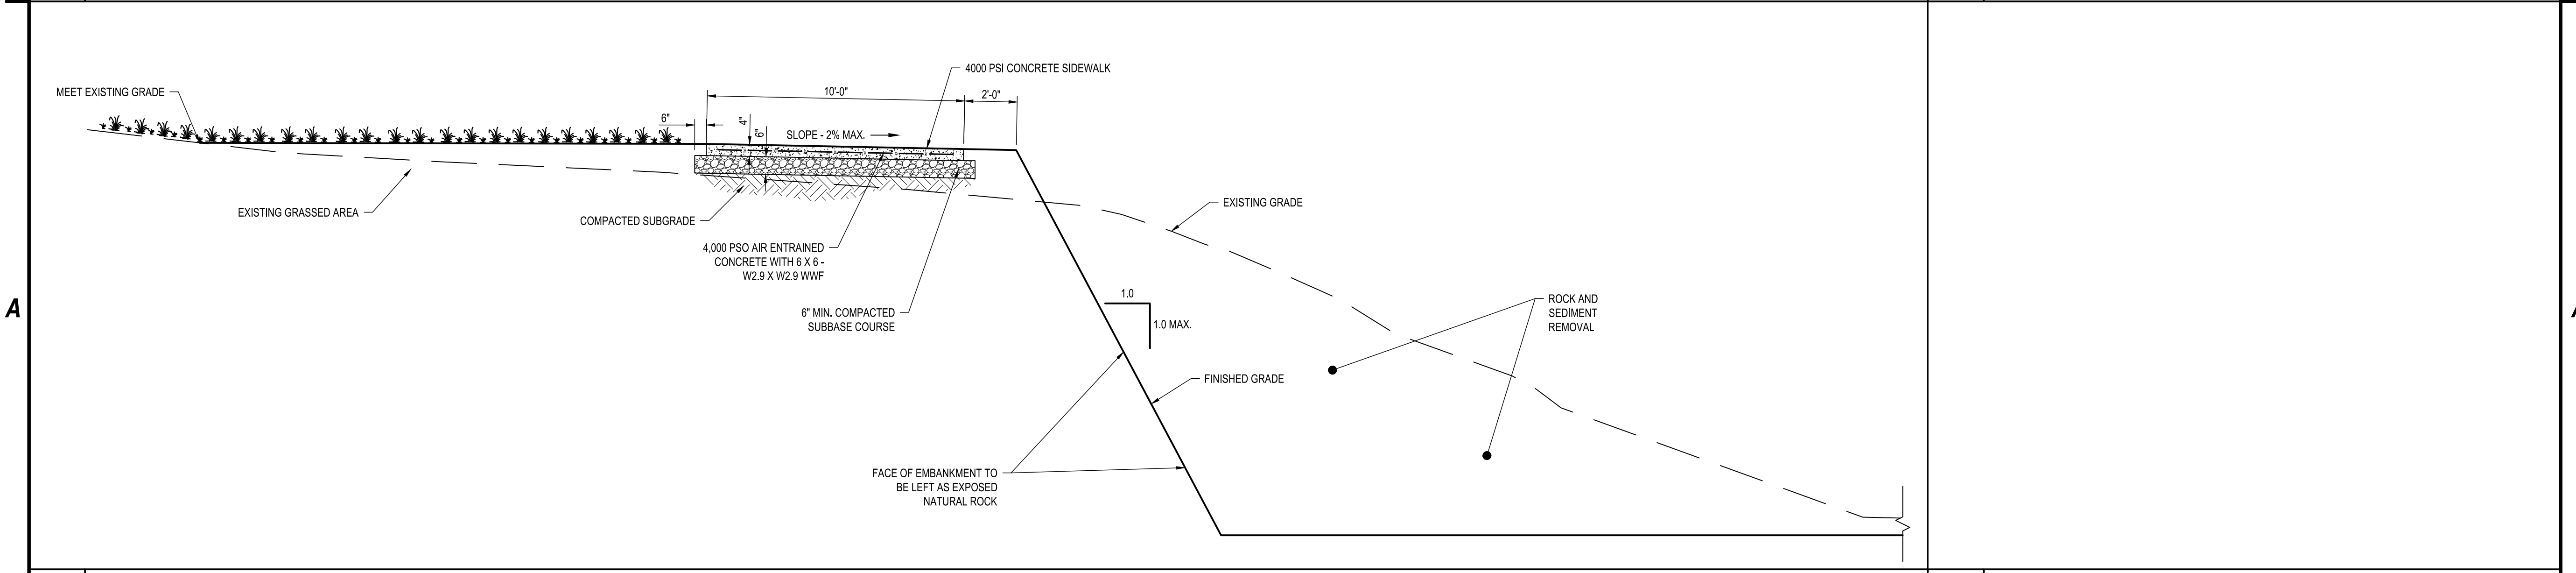

A1 TYPICAL SIDEWALK CROSS SECTION SCALE: NOT TO SCALE
 A4 NOT USED SCALE: NOT TO SCALE



C&S Engineers, Inc.
 499 Col. Eileen Collins Blvd.
 Syracuse, New York 13212
 Phone: 315-455-2000
 Fax: 315-455-9667
 www.cscos.com

PRELIMINARY
 NOT FOR
 CONSTRUCTION




PORT OF OSWEGO AUTHORITY
3RED02
PORT AUTHORITY BOATING CTR
GOBLE DRY DOCK AND SHIP YARD
PERMITTING

MARK	DATE	DESCRIPTION
REVISIONS		
PROJECT NO:		301030002
DATE:		DECEMBER 2020
DRAWN BY:		
DESIGNED BY:		
CHECKED BY:		
NO ALTERATION PERMITTED HEREON EXCEPT AS PROVIDED UNDER SECTION 7209 SUBDIVISION 2 OF THE NEW YORK EDUCATION LAW		

CROSS SECTION VIEWS

C-301

Dec 11, 2020 - 4:06pm F:\Project\301 - Port of Oswego\301\030\002 - REDI GRANTS\301\030\002 - 3RED02 Gobie Marina\Design\CADD\Sheet Files\Permitting\301030002_C-302 Surface Profile View.dwg

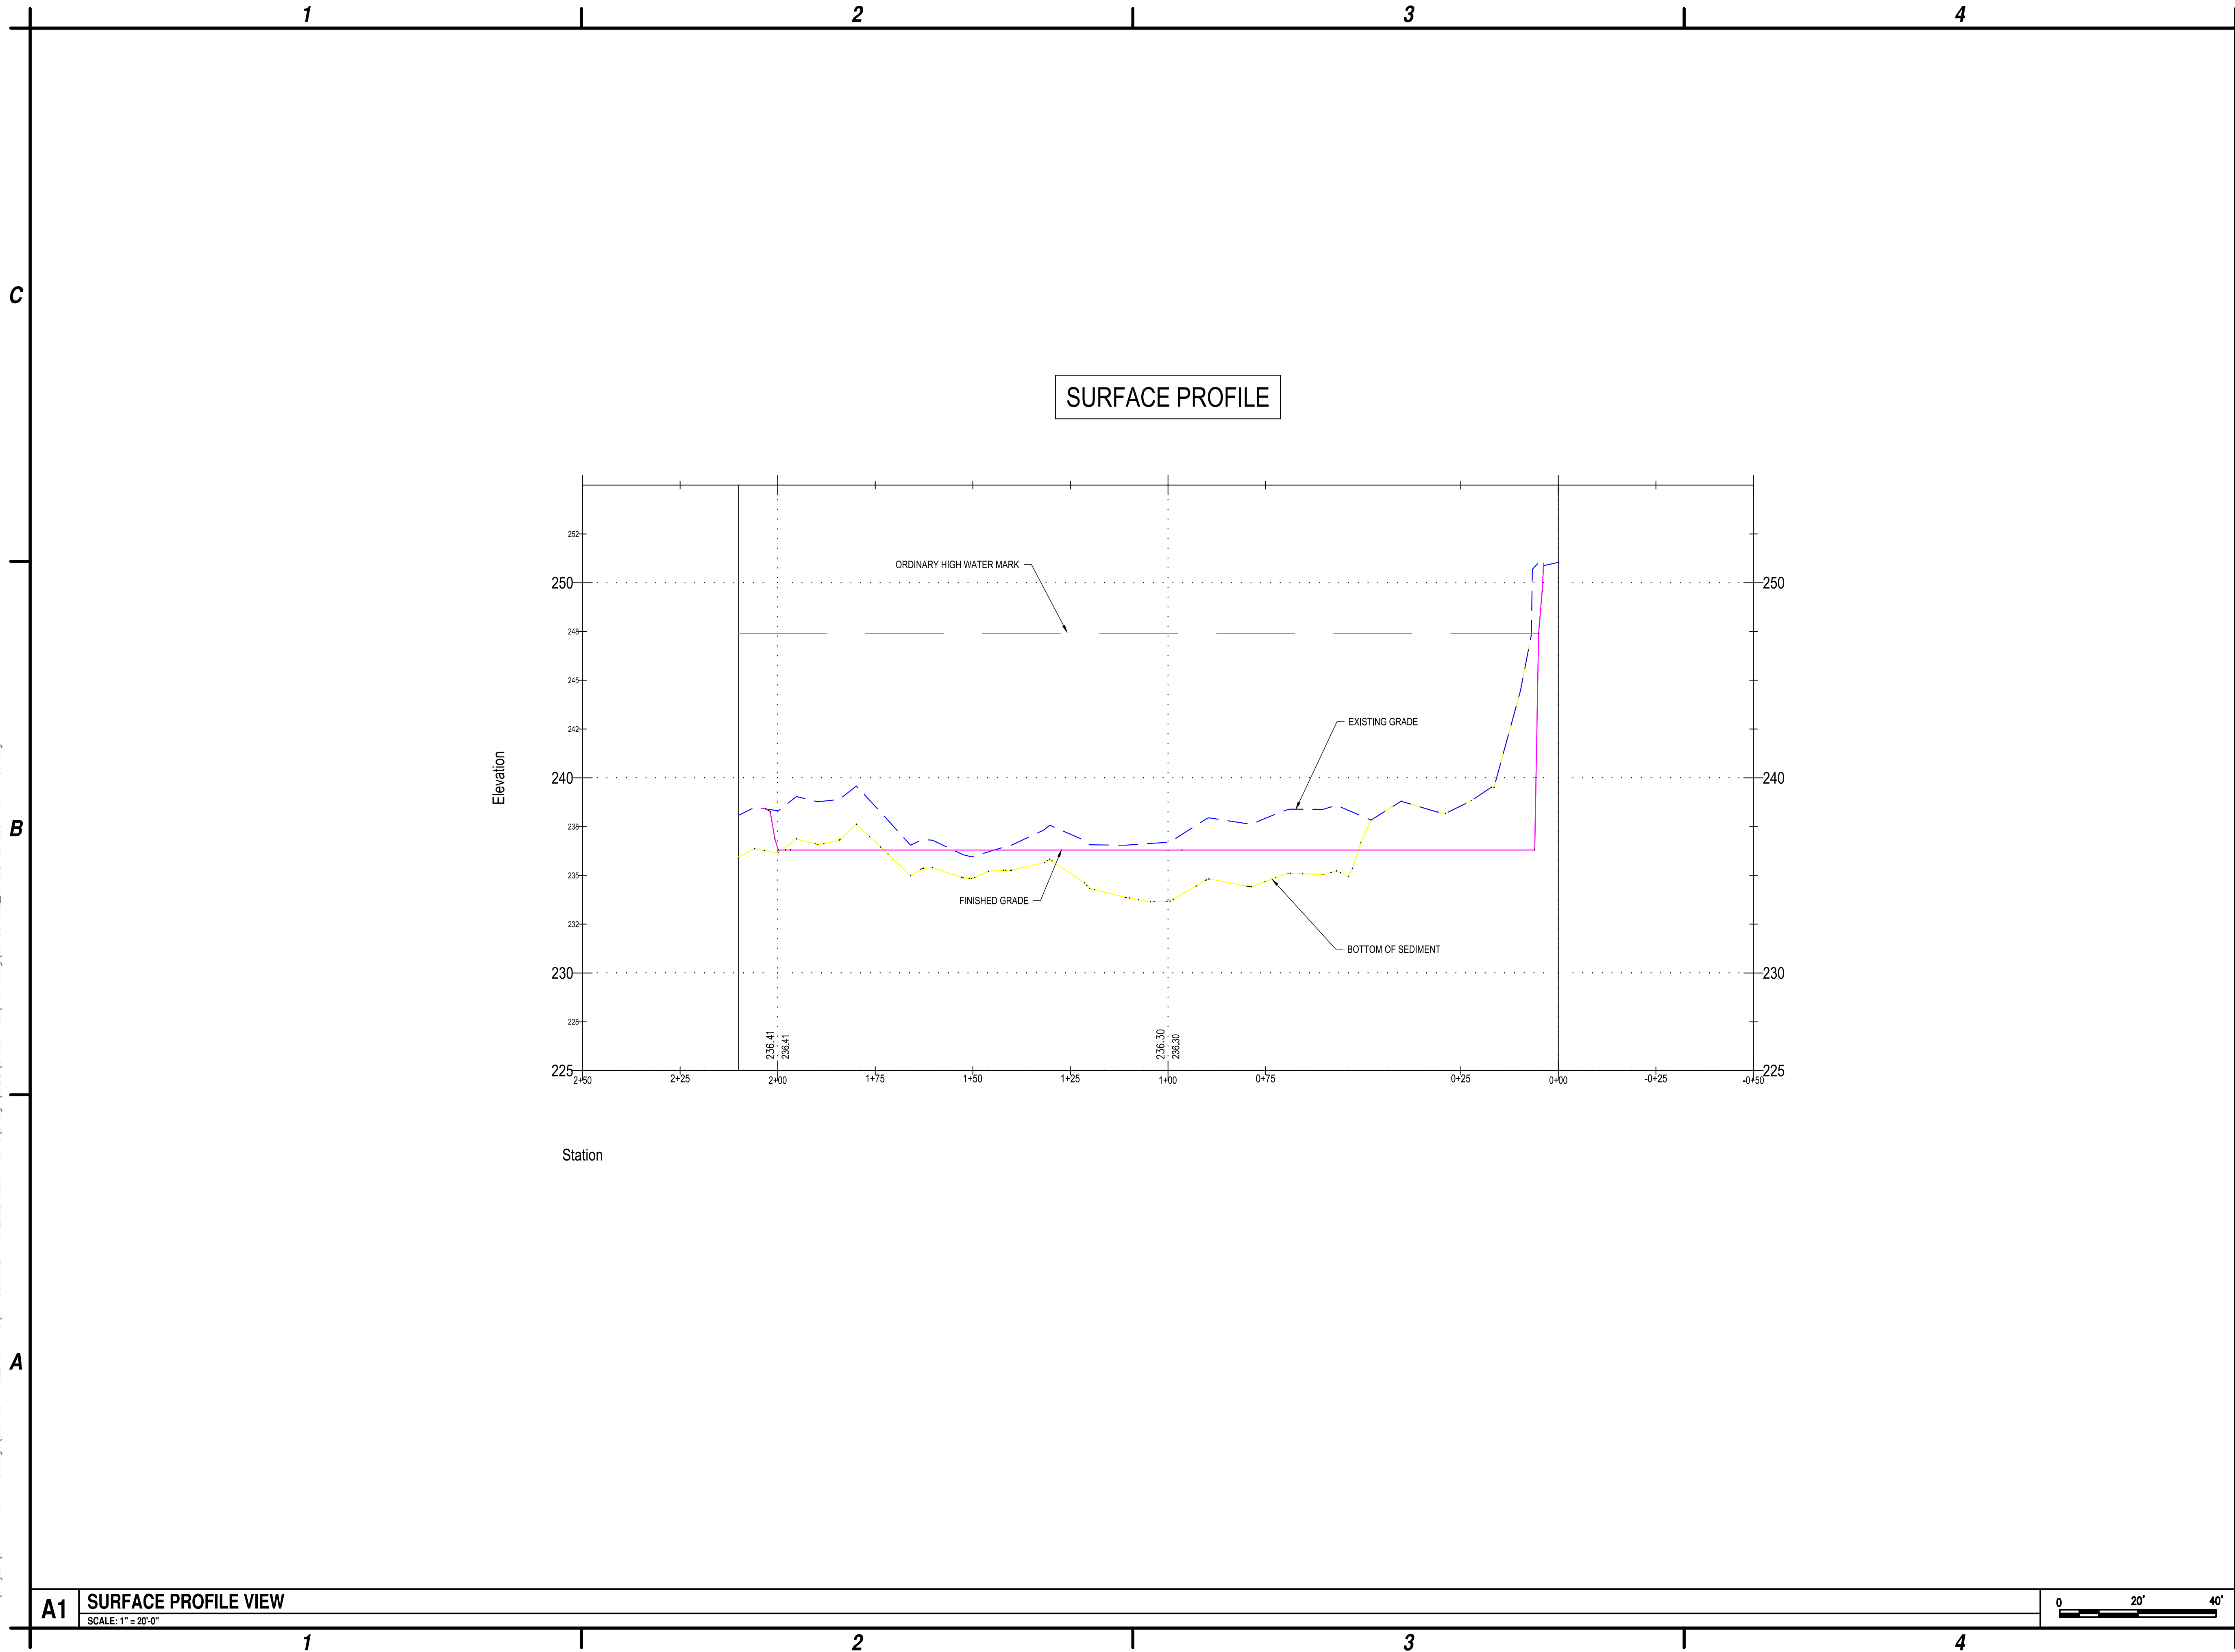

C&S Engineers, Inc.
 499 Col. Eileen Collins Blvd.
 Syracuse, New York 13212
 Phone: 315-455-2000
 Fax: 315-455-9667
 www.cscos.com

PRELIMINARY
 NOT FOR
 CONSTRUCTION



PORT OF OSWEGO AUTHORITY
3RED02
PORT AUTHORITY BOATING CTR
GOBLE DRY DOCK AND SHIP YARD
PERMITTING

MARK	DATE	DESCRIPTION
REVISIONS		
PROJECT NO:		301030002
DATE:		DECEMBER 2020
DRAWN BY:		
DESIGNED BY:		
CHECKED BY:		

NO ALTERATION PERMITTED HEREON
 EXCEPT AS PROVIDED UNDER SECTION
 7209 SUBDIVISION 2 OF THE NEW YORK
 EDUCATION LAW

**SURFACE PROFILE
 AND SECTION
 VIEW**

C-302

A1 SURFACE PROFILE VIEW
 SCALE: 1" = 20'-0"

