


Dec 11, 2020 - 4:07pm F:\Project\301 - Port of Oswego\301\030\002 - REDI GRANTS\301\030\002 - 3RED02 Gobble Marina\Design\CADD\Sheet Files\Permitting\301030002_Sediment Removal Section Views.dwg

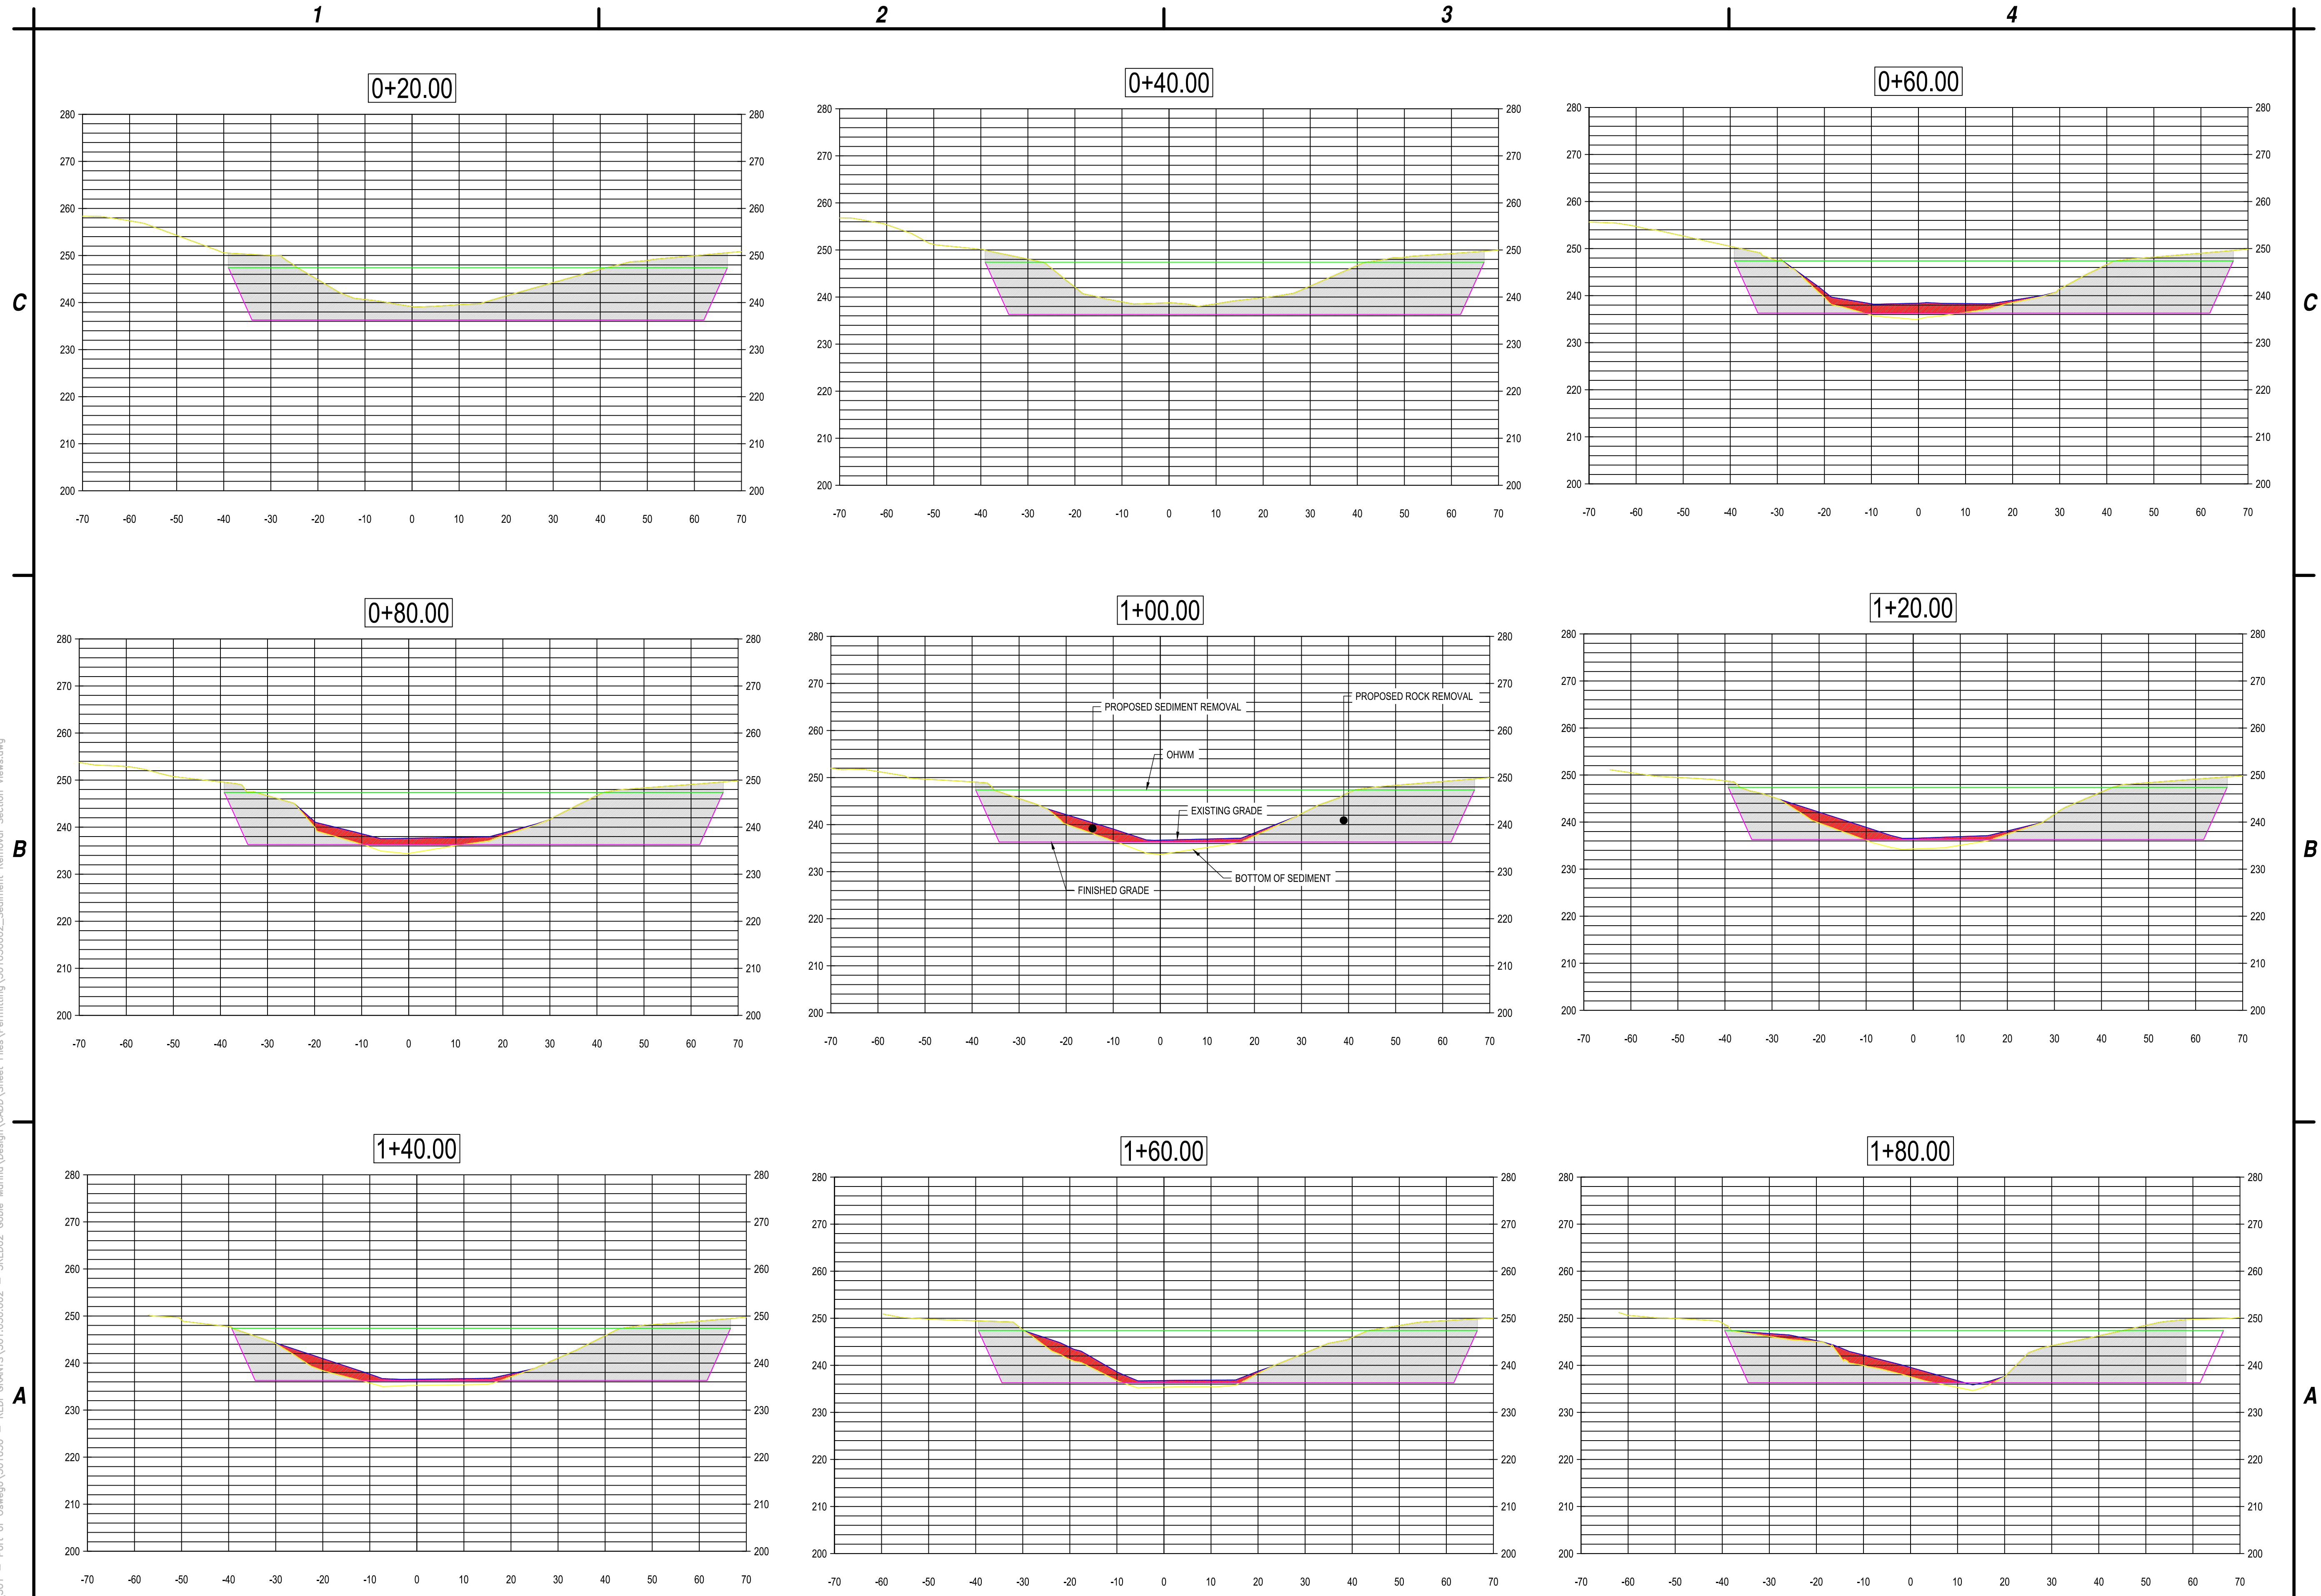

A1 SEDIMENT REMOVAL SECTION VIEWS
SCALE: NOT TO SCALE



C&S Engineers, Inc.
499 Col. Eileen Collins Blvd.
Syracuse, New York 13212
Phone: 315-455-2000
Fax: 315-455-9667
www.cscos.com

PRELIMINARY
NOT FOR
CONSTRUCTION



PORT OF OSWEGO AUTHORITY
3RED02
PORT AUTHORITY BOATING CTR
GOBLE DRY DOCK AND SHIP YARD
PERMITTING

MARK	DATE	DESCRIPTION
REVISIONS		
PROJECT NO:		301030002
DATE:		DECEMBER 2020
DRAWN BY:		
DESIGNED BY:		
CHECKED BY:		
NO ALTERATION PERMITTED HEREON EXCEPT AS PROVIDED UNDER SECTION 7209 SUBDIVISION 2 OF THE NEW YORK EDUCATION LAW		

SEDIMENT REMOVAL SECTION VIEWS

C-303